

**DEPARTMENT OF ENVIRONMENTAL PROTECTION
WATERWAYS REGULATION PROGRAM**

**Notice of License Application Pursuant to M. G. L. Chapter 91
Waterways License Application Number W14-4259
New Bedford Department of Public Infrastructure**

NOTIFICATION DATE: October 15, 2014



Public notice is hereby given of the waterways application by New Bedford Department of Public Infrastructure to construct and maintain a replacement storm drain at 20 Howard Avenue, in the municipality of New Bedford, in and over flowed tidelands of Acushnet River. The proposed project has been determined to be water-dependent.

The Department will consider all written comments on this Waterways application received within 30 days subsequent to the "Notification Date". Failure of any aggrieved person or group of ten citizens or more to submit written comments to the Waterways Regulation Program by the Public Comments Deadline will result in the waiver of any right to an adjudicatory hearing in accordance with 310 CMR 9.13(4)(c).

Additional information regarding this application may be obtained by contacting the Waterways Regulation Program at (508) 946-2748. Project plans and documents for this application are on file with the Waterways Regulation Program for public viewing, by appointment only, at the address below.

Written comments must be addressed to: Carlos T.B. Fragata, Environmental Analyst, DEP Waterways Regulation Program, 20 Riverside Drive, Lakeville, MA 02347.

OCT 28 2014

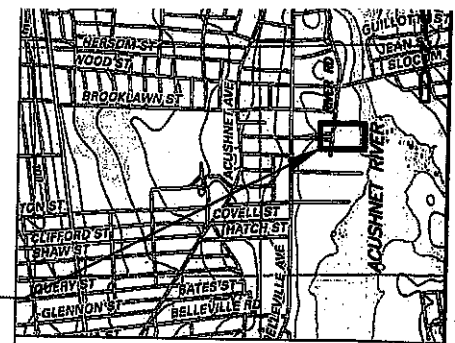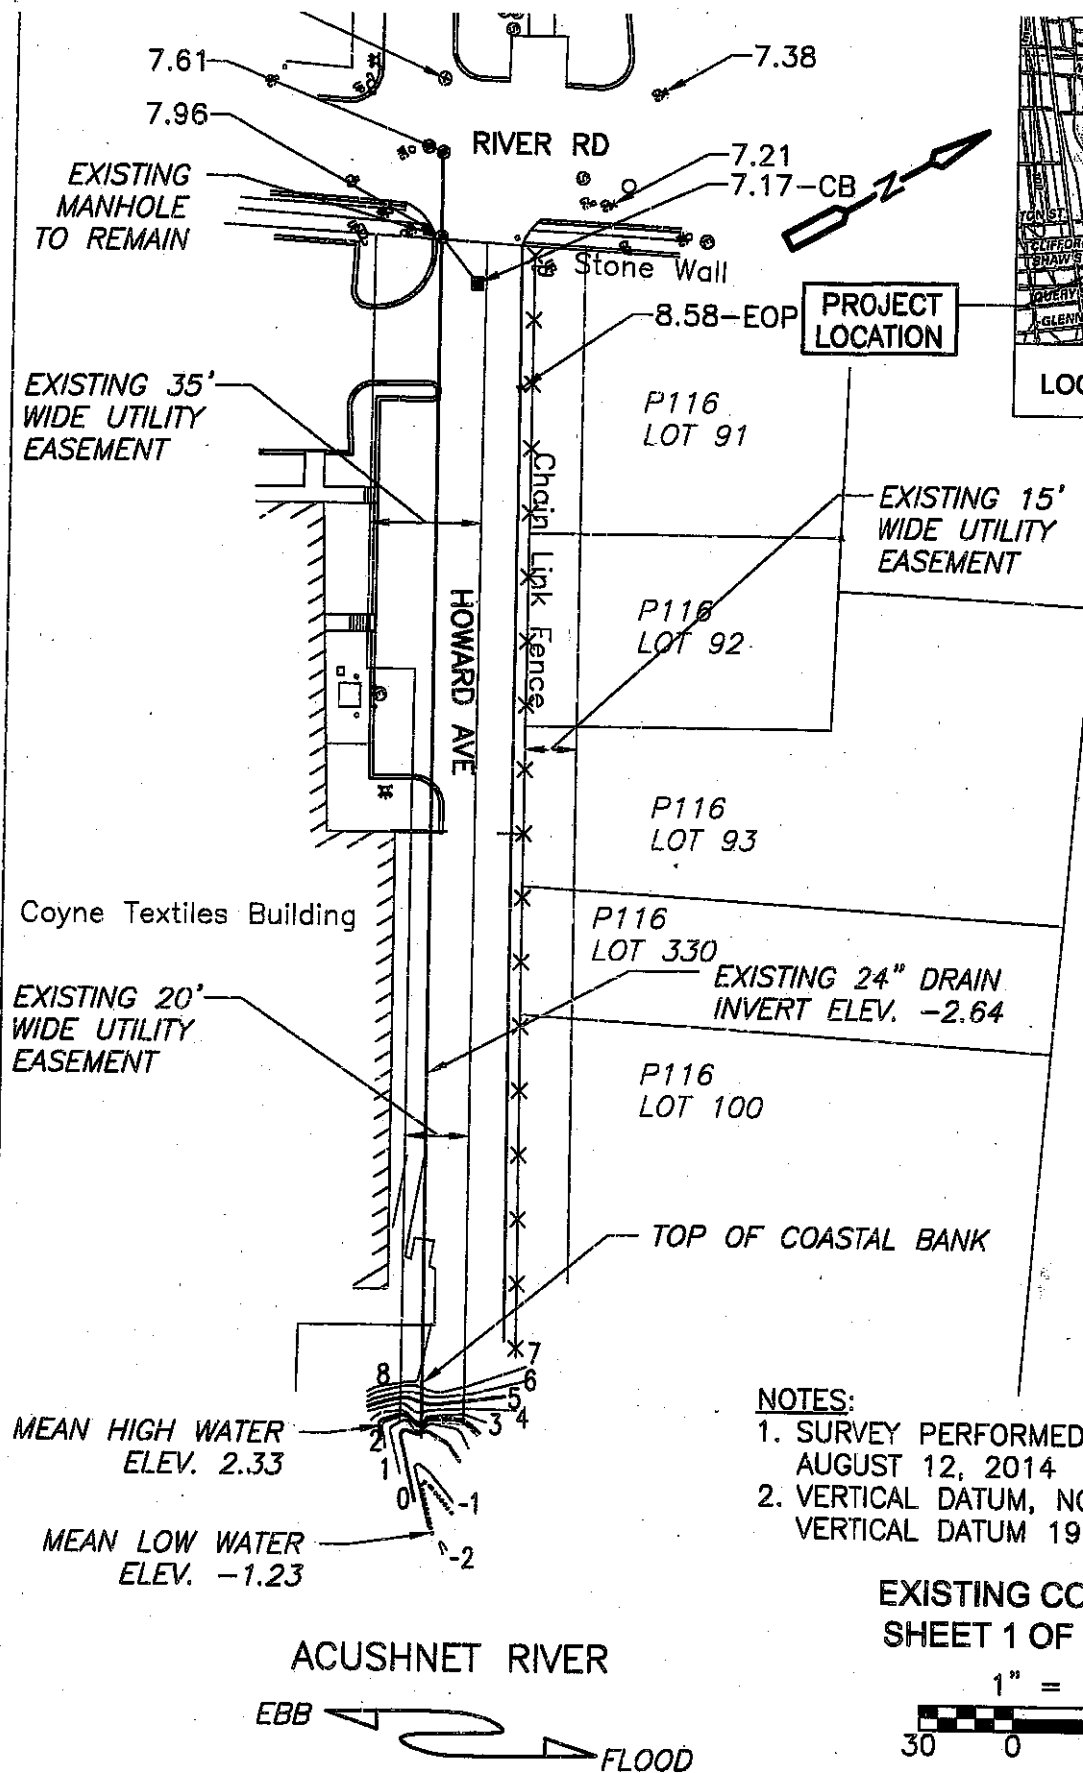


DRAFT

NOTES:


1. SURVEY PERFORMED BY CITY STAFF ON AUGUST 12, 2014
2. VERTICAL DATUM, NORTH AMERICAN VERTICAL DATUM 1988


**EXISTING CONDITIONS
SHEET 1 OF 3 SHEETS**

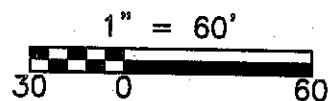

W14-4259

PLANS ACCOMPANYING PETITION OF THE CITY OF NEW BEDFORD DEPARTMENT OF PUBLIC INFRASTRUCTURE TO CONSTRUCT AND MAINTAIN A REPLACEMENT STORM DRAIN IN AND ALONG THE ACUSHNET RIVER AT 20 HOWARD AVENUE IN NEW BEDFORD, BRISTOL COUNTY, MASSACHUSETTS.

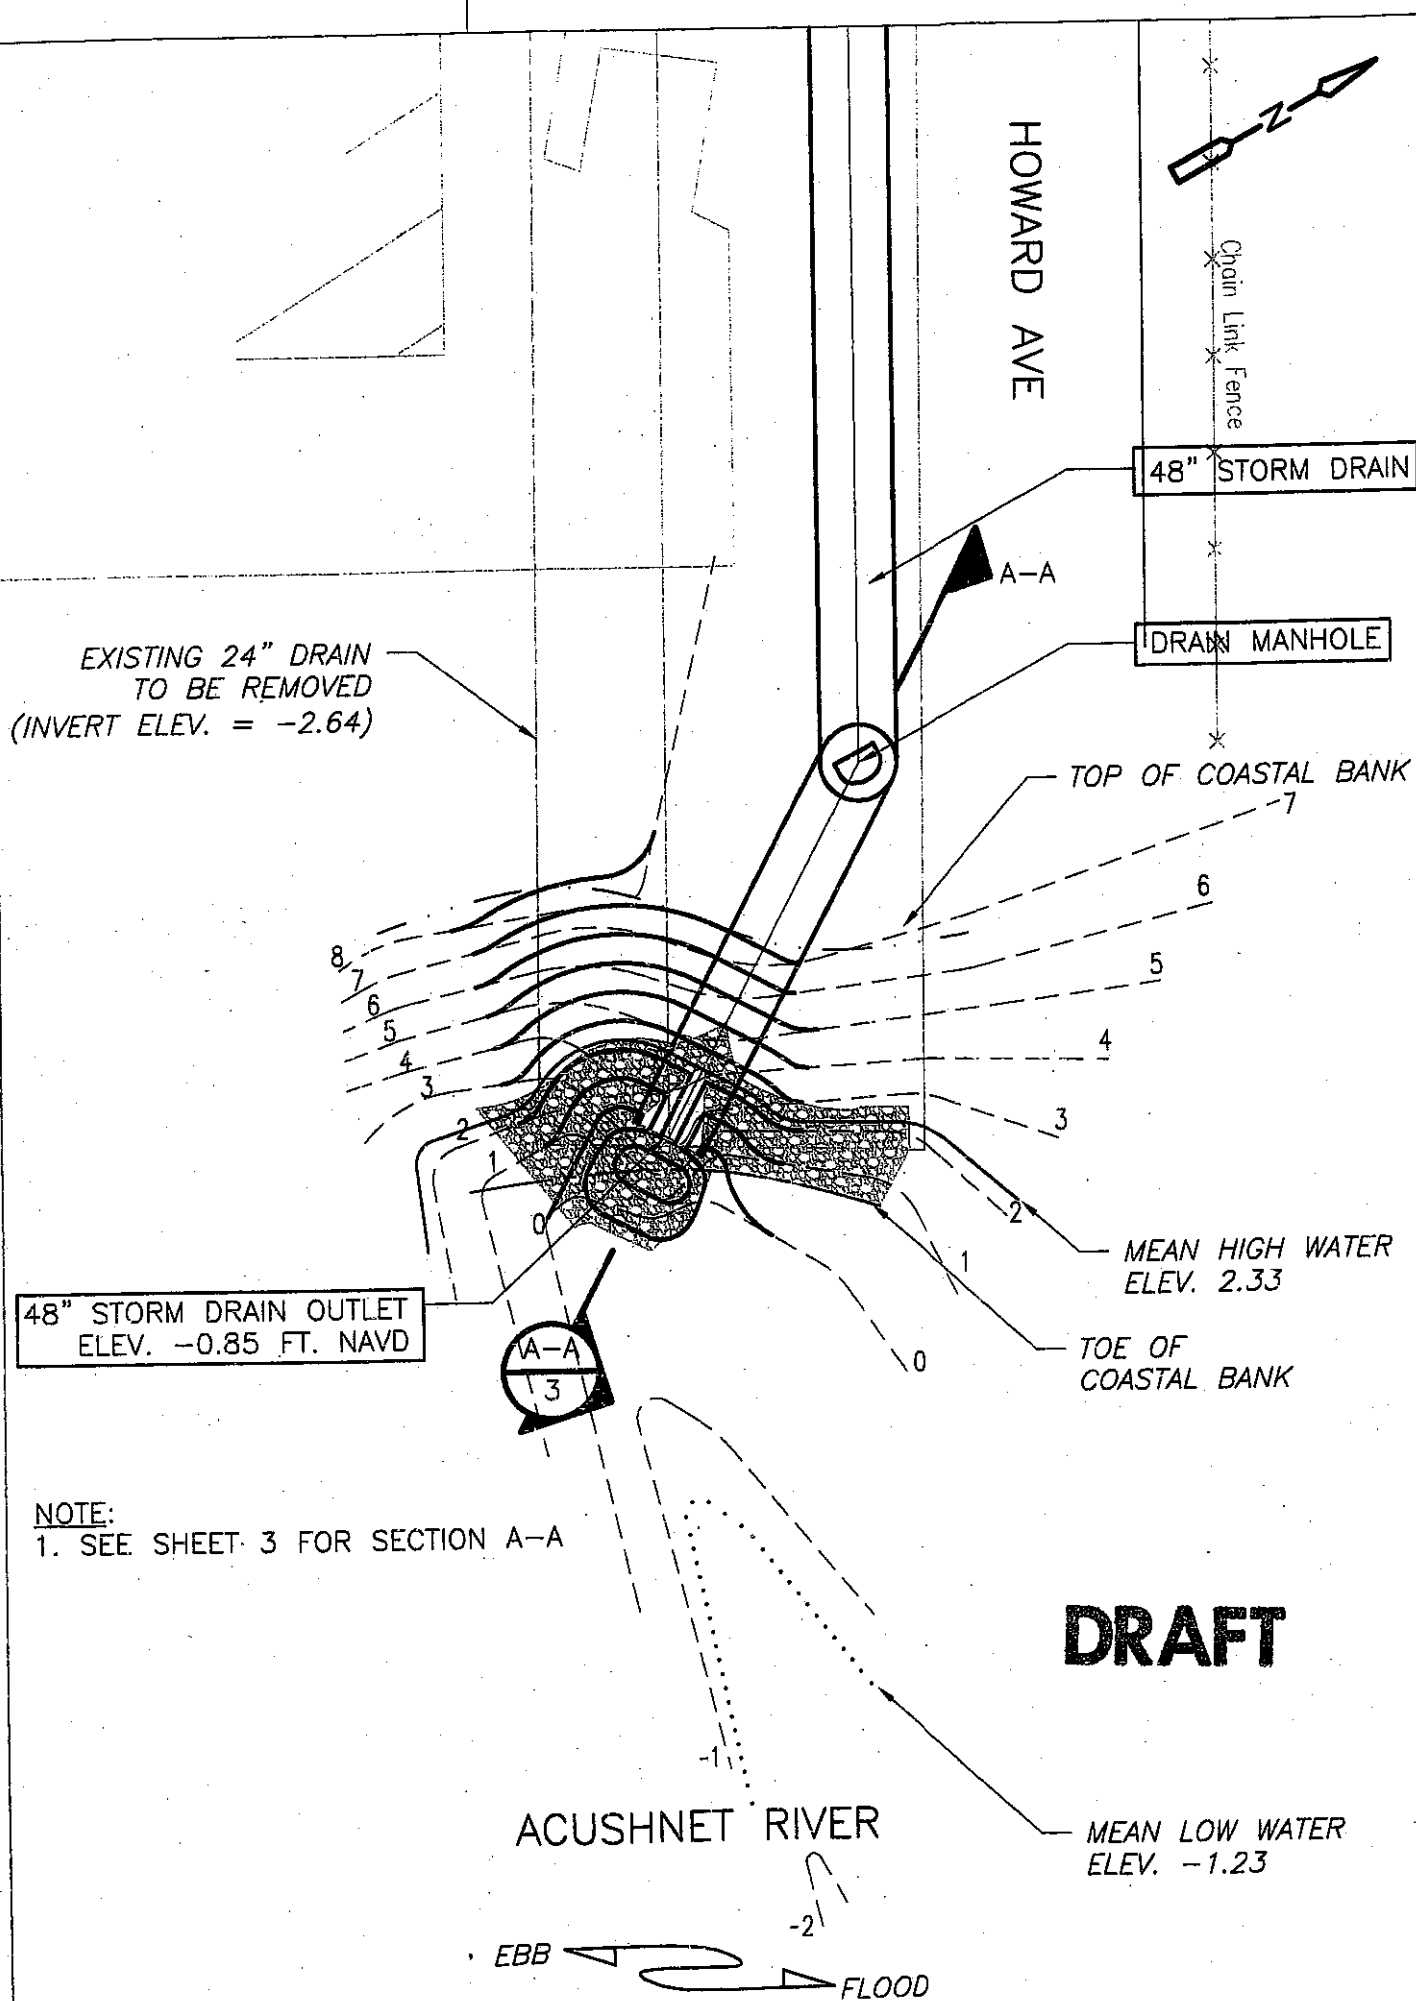

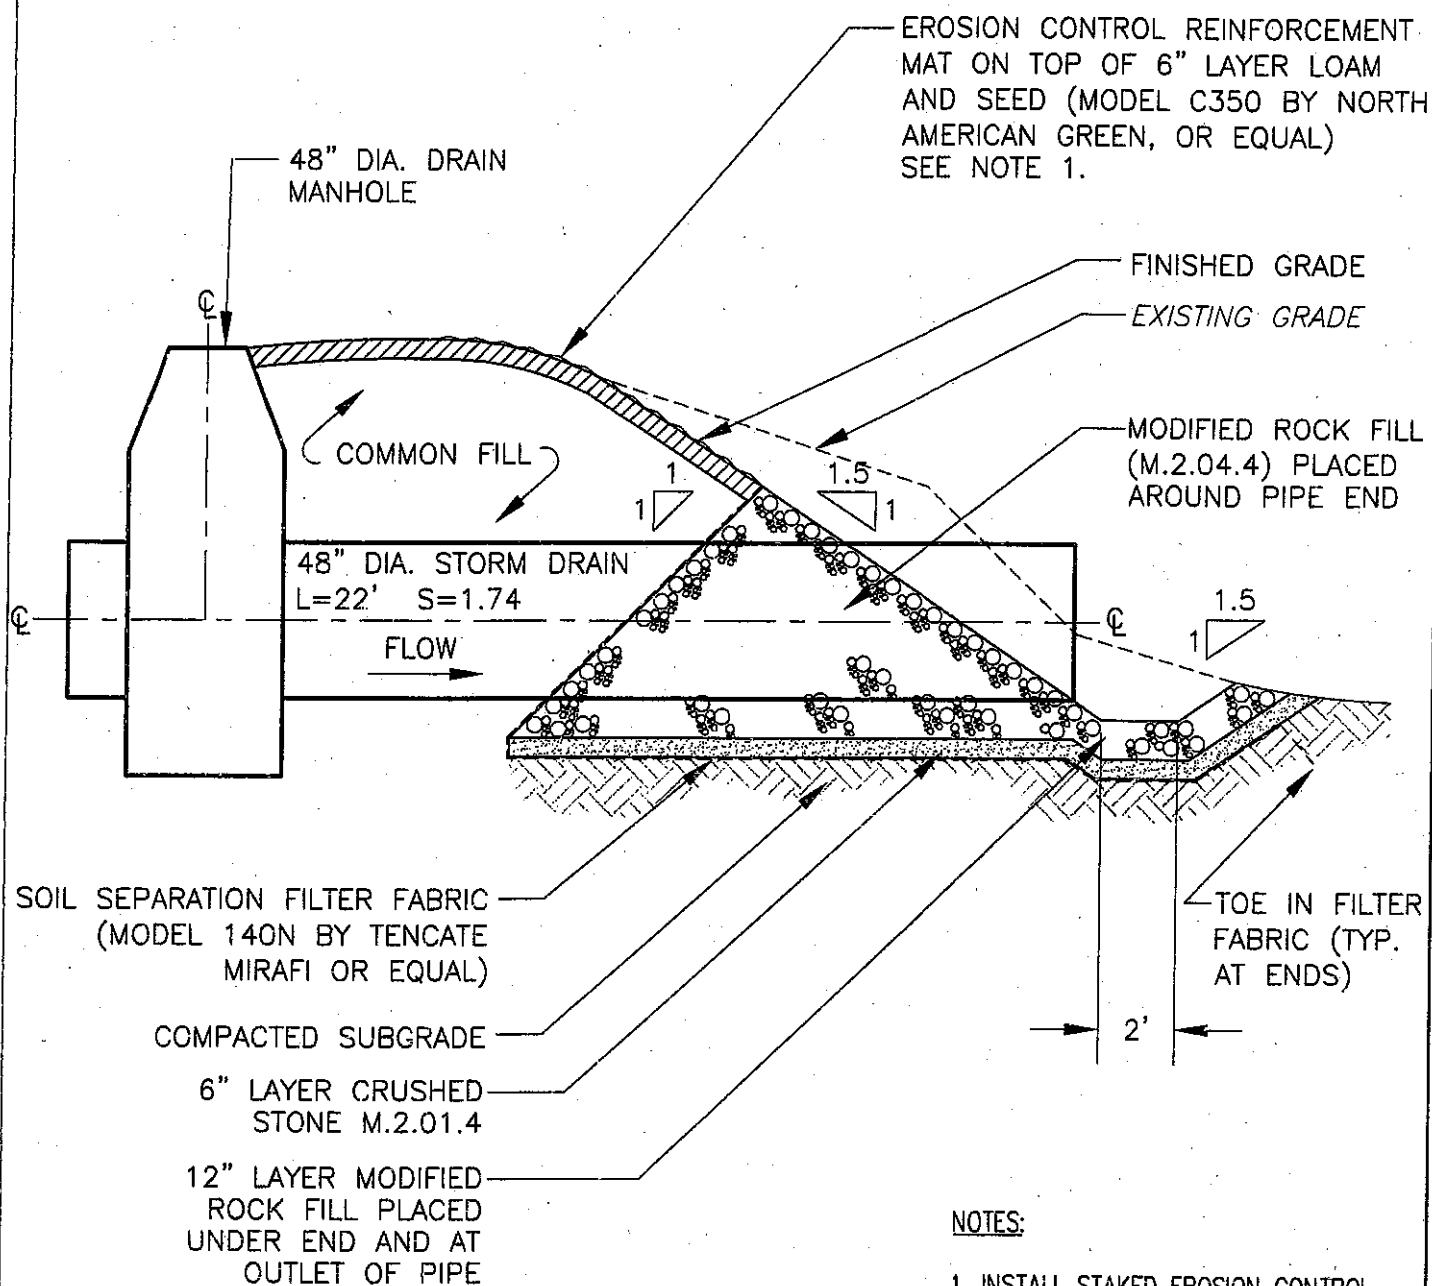

NOTES:

1. INSTALL STAKED EROSION CONTROL REINFORCEMENT MAT IN ALL DISTURBED SLOPES NOT STABILIZED BY MODIFIED ROCK FILL.

STORM DRAIN
SECTION A-A
N.T.S.

DRAFT